




SIDE ELEVATION SCALE 1:50

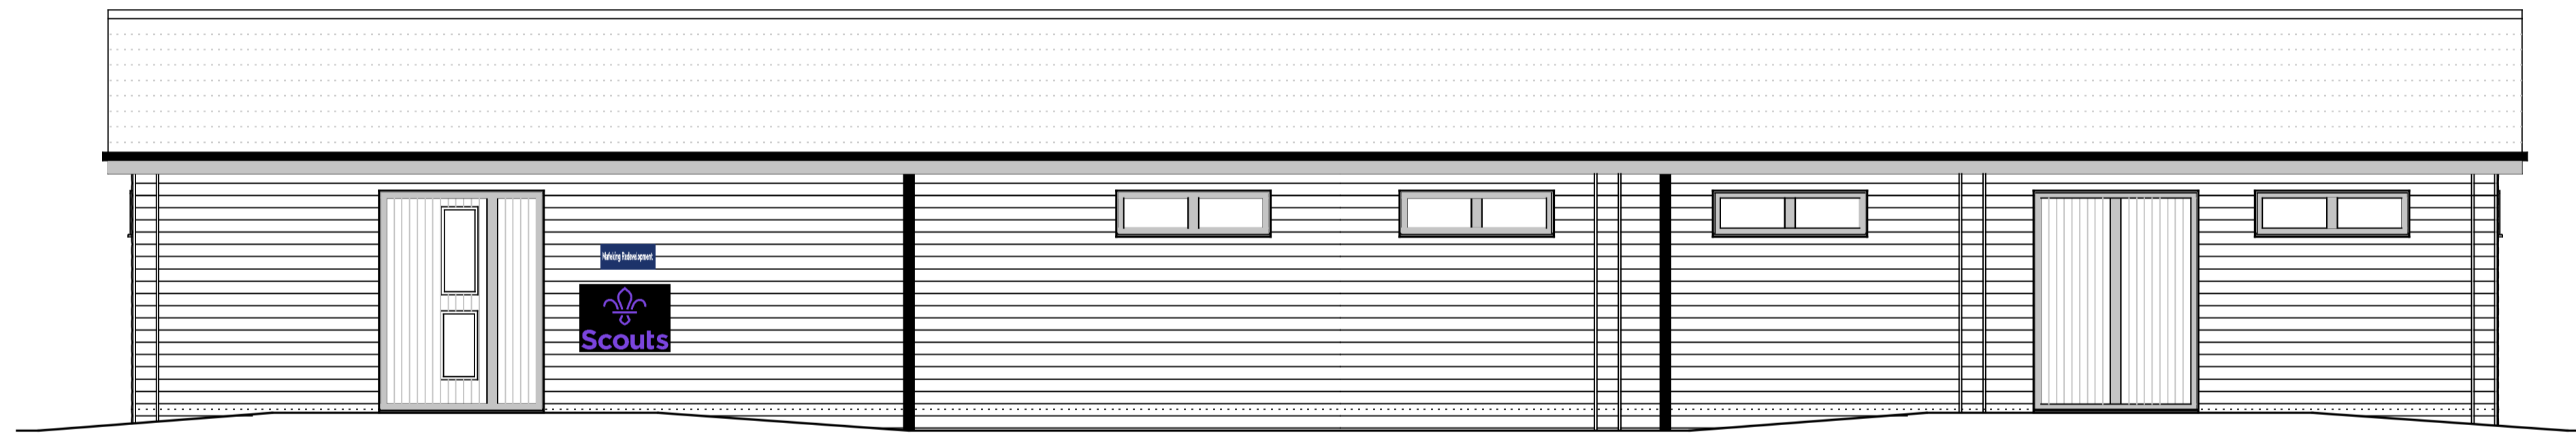

FRONT ELEVATION SCALE 1:50

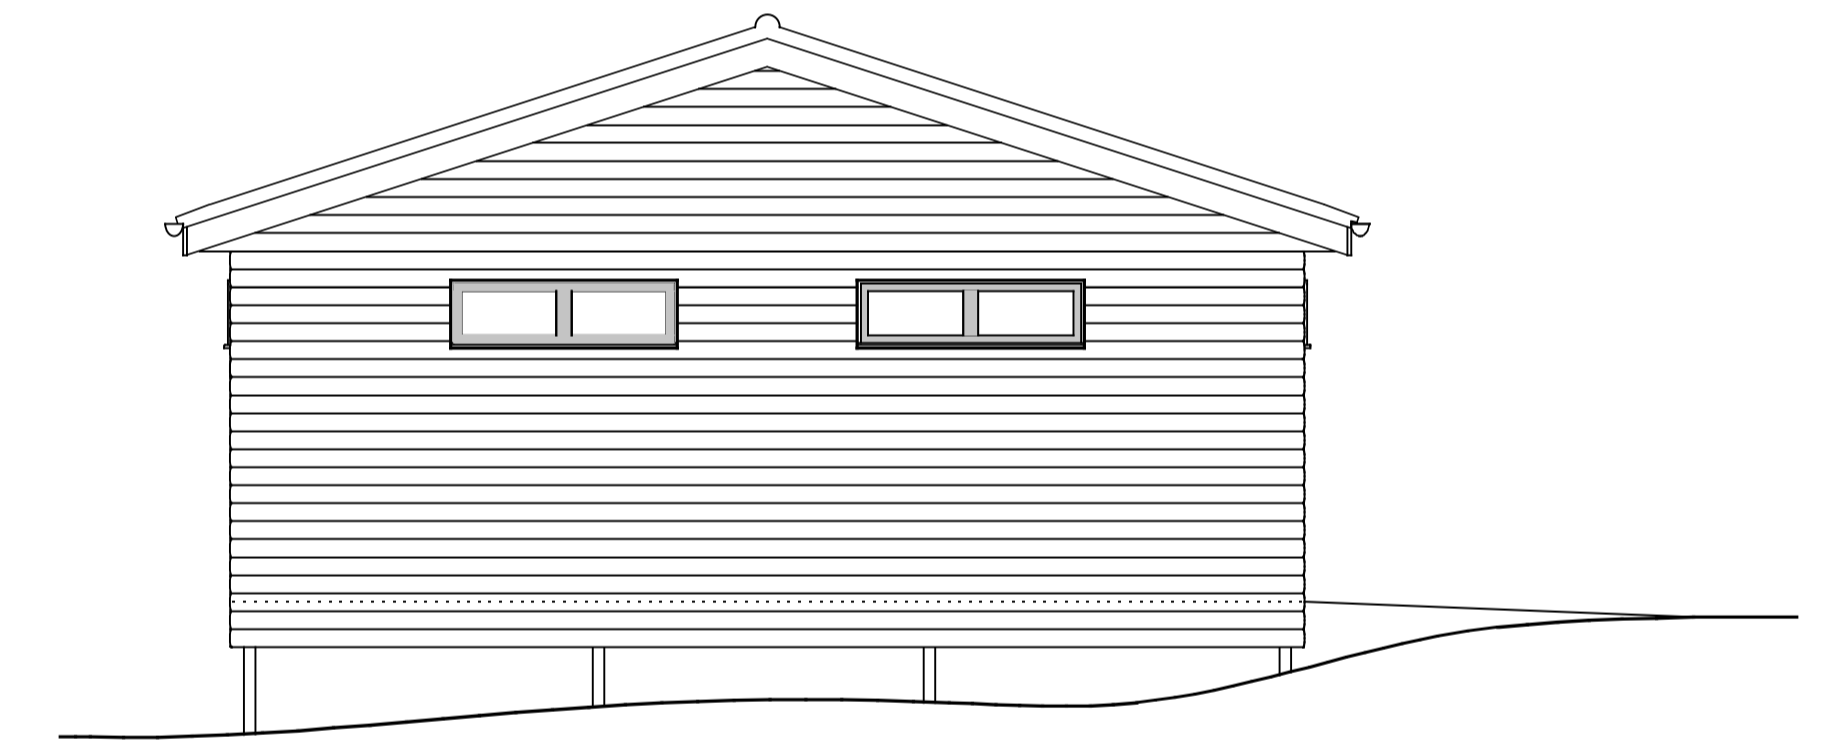

SIDE ELEVATION SCALE 1:50

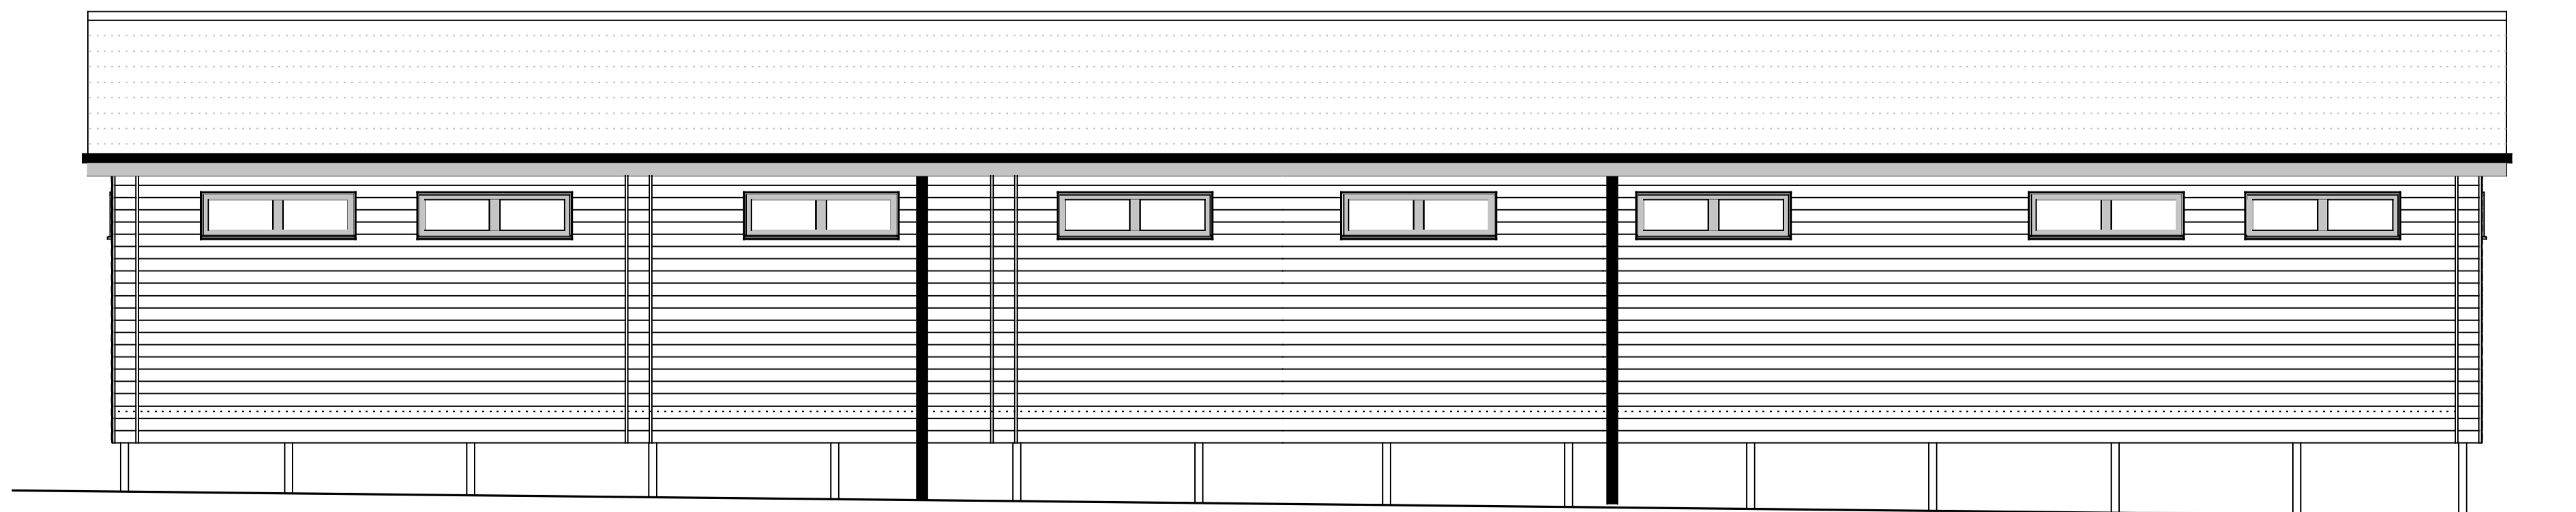

REAR ELEVATION SCALE 1:50

Cohere Associates
Chartered Building Surveyor

8 Frome View, Frampton Cotterell, Bristol, BS36 2EU
T - 01454 851345 M - 07740782654
E - martin.luckett@cohere-associates.co.uk
W - www.cohere-associates.co.uk

PROJECT	
Erection of new Timber Frame Hall to create Scouts Hall Mafeking Hall, Serridge Lane, Coalpit Heath, Bristol, BS36 2UF	
DRAWING TITLE	
Proposed Plan & Elevations	
DRAWN	MJL
DATE	JAN 21
SCALE	1:50 @ A1
REVISIONS	-
DRAWING NO.	MH.JAN21.PLAN.1
THIS DRAWING IS COPYRIGHT	